


**PART PLAN - 1**  
SCALE 1:5000

REFER DRAWING BELOW FOR CONTINUATION

- LEGEND**
- PROTECTED VEGETATION IMPACTED
  - POMADERRIS COTONEASTER (PROTECTED)
  - ACACIA MEIANTHA (PROTECTED)
  - HBT: HOLLOW BEARING TREE
  - EXISTING ROAD
  - CIVIL EXTENTS (+0.5m)
  - BLADE SWEPT PATH (+1.0m)



REFER DRAWING ABOVE FOR CONTINUATION

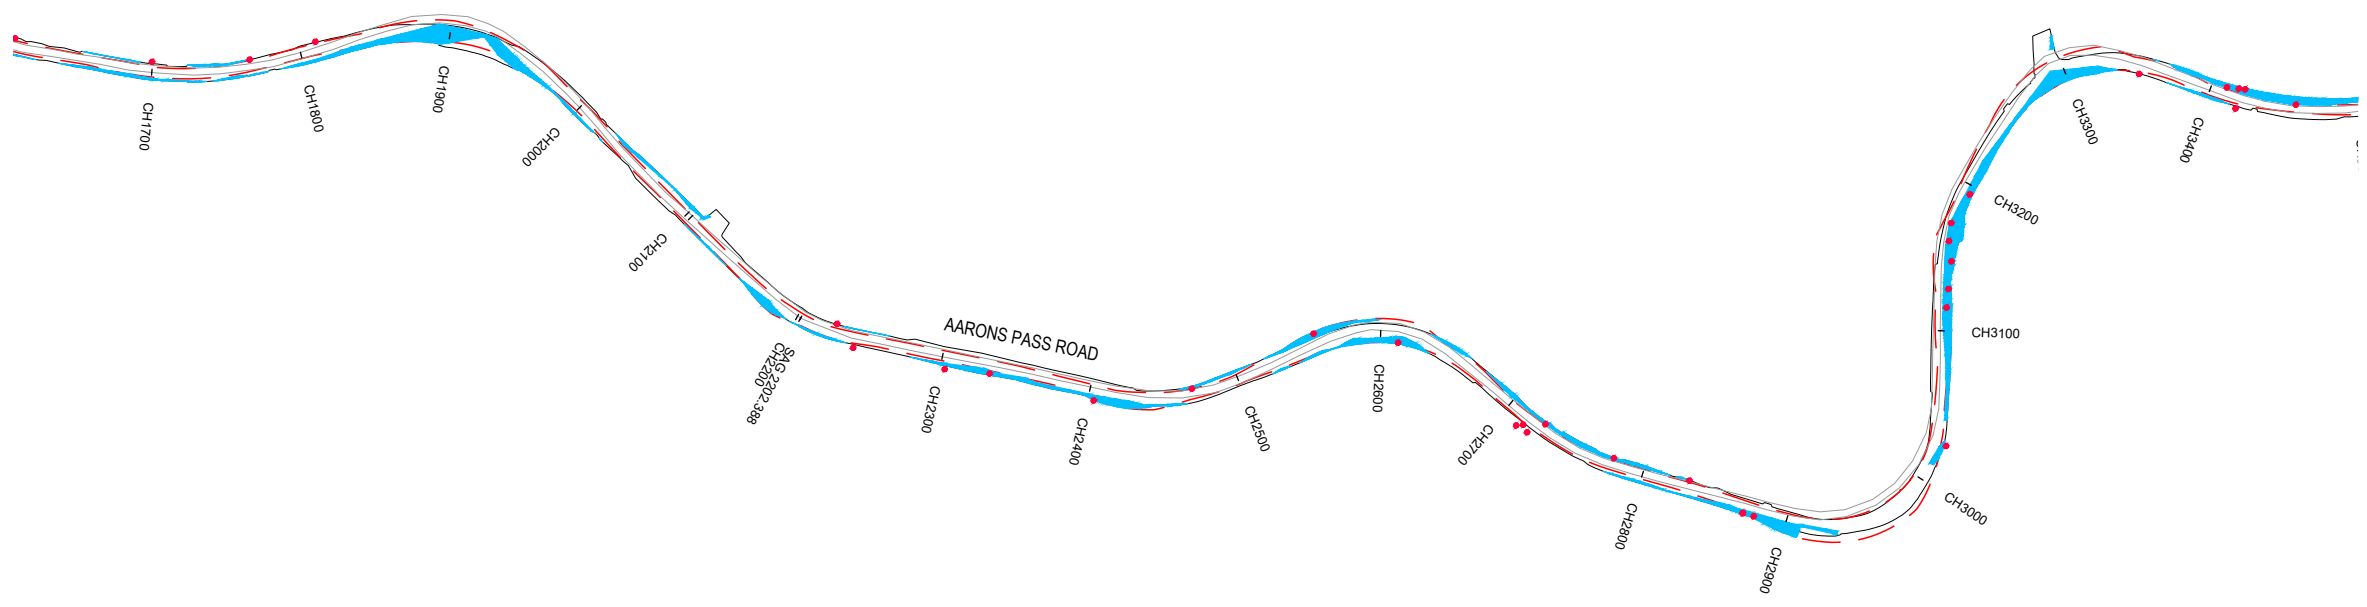

**PART PLAN - 2**  
SCALE 1:5000